









## 2-Lane One-Way In-Roadway Warning Light (IRWL)

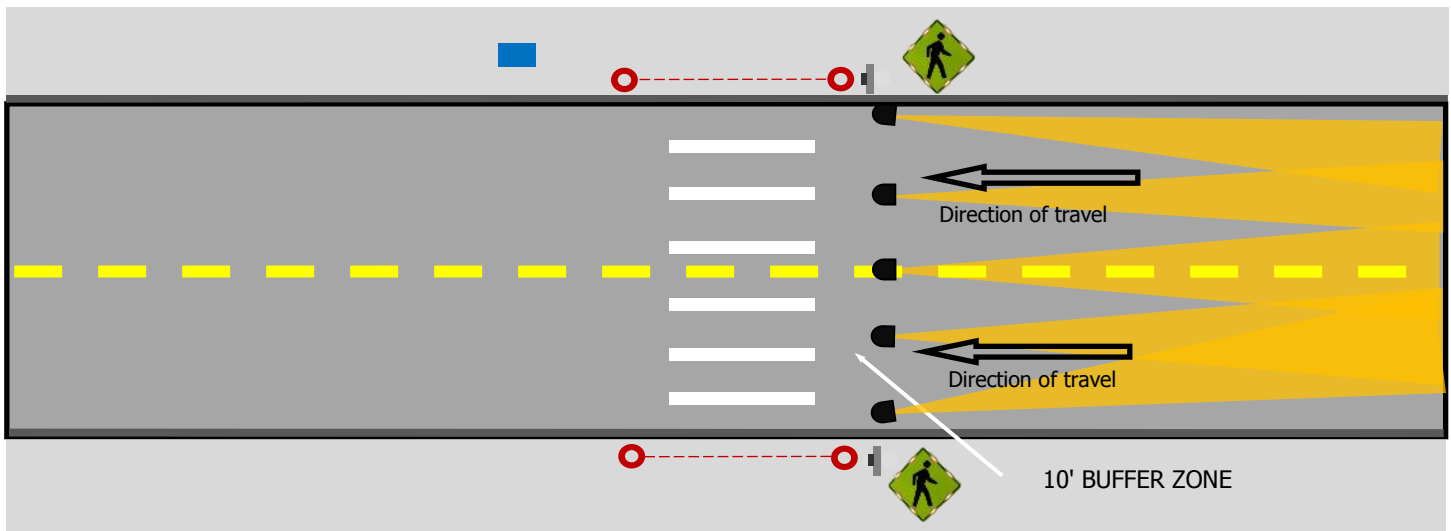

The *Smart Crosswalk™* IRWL has unidirectional light beams directed at approaching drivers to alert them that pedestrians are in the crosswalk. The IRWLs are installed at a distance of 10' away (MUTCD Section 4N.02.03D) from the crosswalk providing a safety buffer zone for the pedestrian.

### System Components Key

-  In-Roadway Warning Light (IRWL) module housed inside a baseplate
-  Pedestrian (W11-2) sign or School crossing sign (S1-1) with LED enhanced border
-  Automatic Activation Bollards
-  Power Control Unit (PCU)
-  Manual push button assembly